



ROOF PLAN - HVAC  
Scale: 1/8" = 1'-0"

**W. J. Hoekstra Engineers, Inc.**  
consulting engineers for the construction industry  
HEATING AIR-CONDITIONING PLUMBING ELECTRICAL  
5600 West 120th Street Alsip, IL 60803  
(708) 981-8568 fax (708) 981-8533



**120 HARVESTER DRIVE  
THREE STORY OFFICE (SHELL) BUILDING**  
N.E. CORNER OF HARVESTER DRIVE & FRONTAGE ROAD, BURR RIDGE, ILLINOIS  
**A DEVELOPMENT FOR MARS EQUITIES, INC.**

NO.	DATE	REVISION DESCRIPTION
1	5/31/06	FOR PERMITS

NO.	DATE	REVISION DESCRIPTION

SHEET NO. **M104**

