


# FINAL ENGINEERING PLANS FOR: 120 HARVESTER DRIVE MARS EQUITIES, INC. BURR RIDGE, ILLINOIS

**120 HARVESTER DRIVE**  
D862  
MAY 2006

## DRAWING INDEX

SHEET	TITLE
C0	COVER
C1	EXISTING CONDITIONS & DEMOLITION PLAN
C2	DIMENSIONAL CONTROL & PAVING PLAN
C3	GRADING PLAN
C4	UTILITY PLAN
C5	EROSION CONTROL PLAN
C6	DETAILS
C7	SPECIFICATIONS
C8	SPECIFICATIONS
C9	STORMWATER POLLUTION PREVENTION PLAN
C10	STORMWATER POLLUTION PREVENTION PLAN

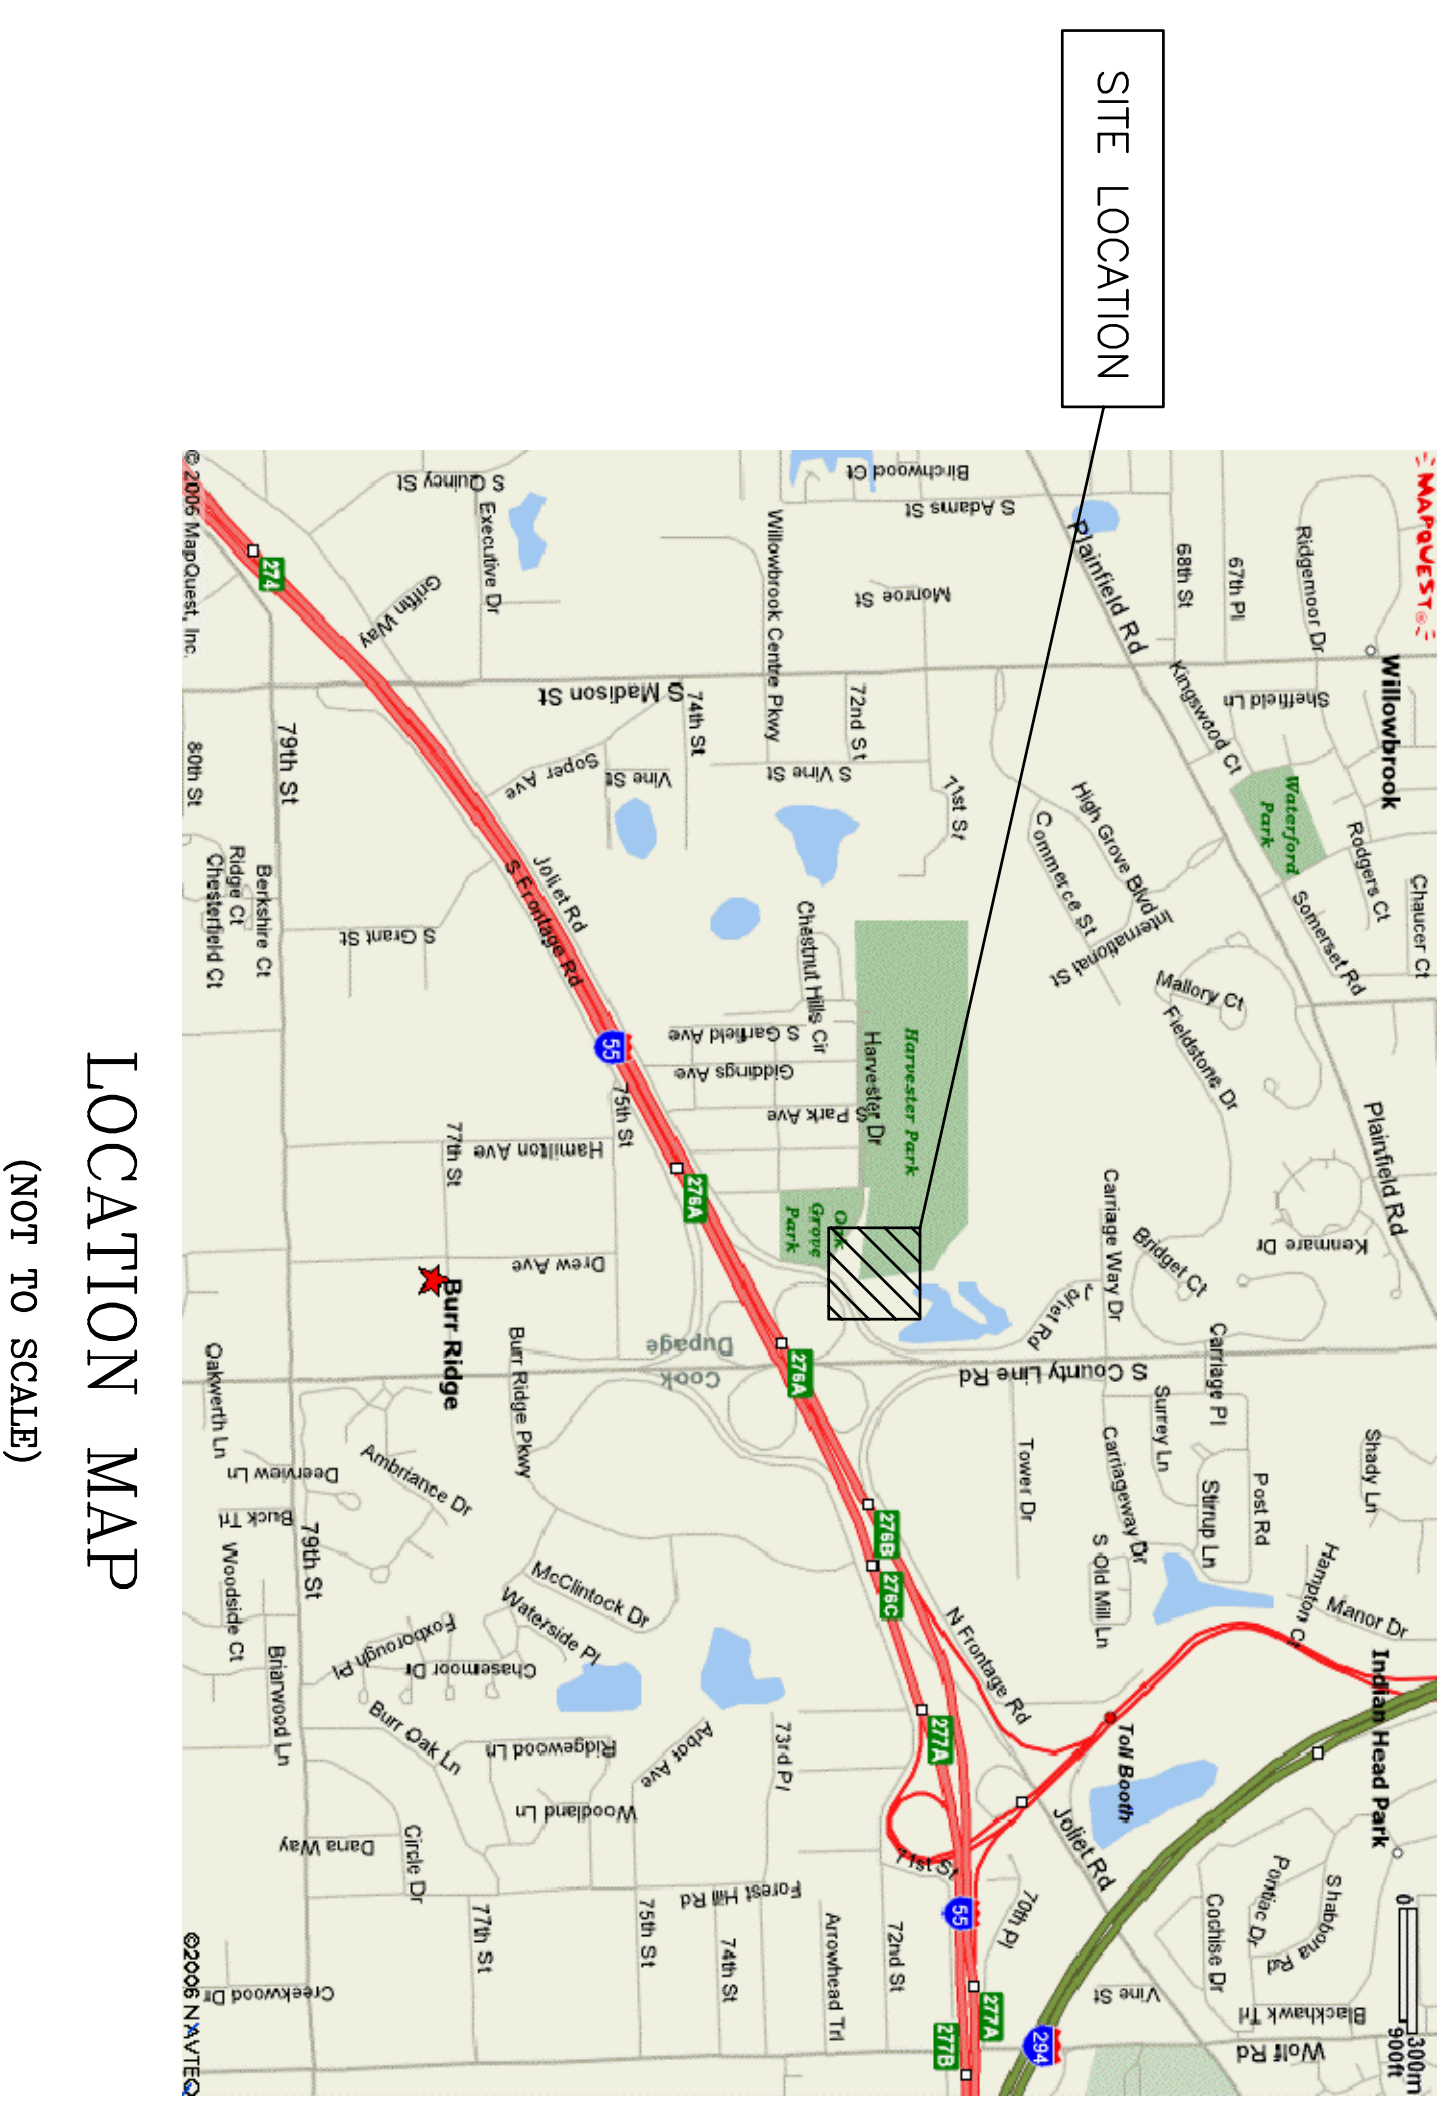


## Benchmark:

Square Cut on Concrete Base of a Light Pole located in the Center of an Island approximately 152.3 feet East of the West Survey Line and 17.8 South of the North Survey Line as shown on said Topography. Elevation = 708-94

DEVELOPER / OWNER INFORMATION:  
MARS EQUITIES, INC.  
18342 S. WEST CREEK DRIVE  
TINLEY PARK, IL 60477  
P: (708) 532-4321  
F: (708) 614-1987

ALL TOPOGRAPHIC INFORMATION HAS BEEN PREPARED BY:  
SUBURBAN SURVEYING SERVICE, LTD.  
11612 SWINFORD LANE  
MOKENA, IL 60448  
P: (708) 478-6161  
F: (708) 478-1719

**JACOB & HEFNER ASSOCIATES, P.C.**  
ENGINEERS & SURVEYORS  
1901 South Meyers Rd, Suite 350  
Oakbrook Terrace, IL 60181  
(630) 942-9000

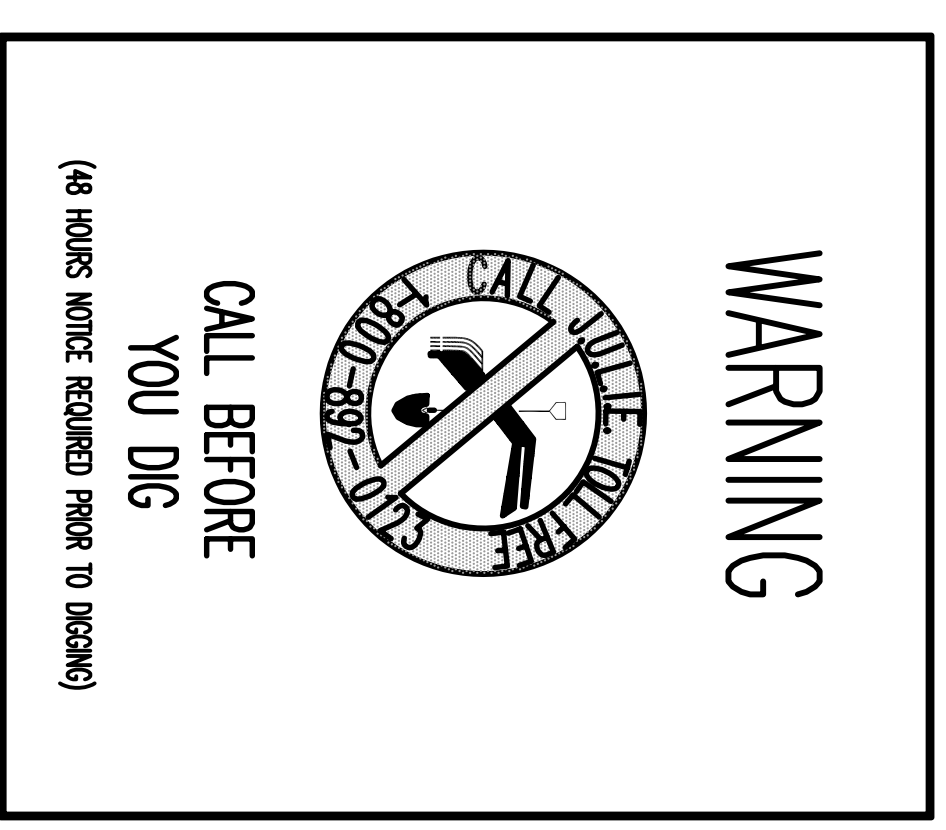

### LEGEND

	PROPOSED STORM SEWER		EXISTING SPOT
	EXISTING STORM SEWER		PROPOSED CONTOUR
	PROPOSED SANITARY SEWER		EXISTING CONTOUR
	EXISTING SANITARY SEWER		DRAINAGE DITCH
	PROPOSED WATER MAIN		SILTY FENCE
	EXISTING WATER MAIN		OVERFLOW DIRECTION
	PROPOSED SANITARY MANHOLE		PROPOSED CULB
	EXISTING SANITARY MANHOLE		EXISTING CULB
	PROPOSED STORM MANHOLE		STORM INLET
	EXISTING STORM MANHOLE		STORM CATCH BASIN
	PROPOSED STORM INLET		FIRE HYDRANT
	EXISTING STORM INLET		PROPOSED GATE VALVE
	PROPOSED STORM CATCH BASIN		EXISTING GATE VALVE
	EXISTING STORM CATCH BASIN		PROPOSED LIGHT POLE
	PROPOSED FIRE HYDRANT		EXISTING LIGHT POLE
	EXISTING FIRE HYDRANT		PROPOSED UNDERROAD ELECTRIC
	PROPOSED GATE VALVE		EXISTING UNDERROAD ELECTRIC
	EXISTING GATE VALVE		PROPOSED UNDERGROUND GAS
	EXISTING UNDERGROUND GAS		INSTALL HAV BALES AROUND ALL DRAINAGE STRUCTURES

## REVISED SITE PLAN

No.	Description	Date
2	REVISED SITE PLAN	10/13/06
1	CITY COMMENTS	8/29/06
	SITE PLAN APPROVAL	06/05/06
	REVISIONS	

ENGINEER	DATE
CHRISTOPHER M. KEPNER	
ILLINOIS REGISTRATION NO. 062-068689	
EXPIRES 11/30/2007	

THESE PLANS OR ANY PART THEREOF SHALL BE CONSIDERED VOID WITHOUT THE SIGNATURE, SEAL, AND EXPIRES DATE OF THESE PLANS. THE ENGINEER RELEASED FOR CONSTRUCTION BY THE ENGINEER.