




ELEVATION AT LINE E
SCALE 1/8"=1'-0"

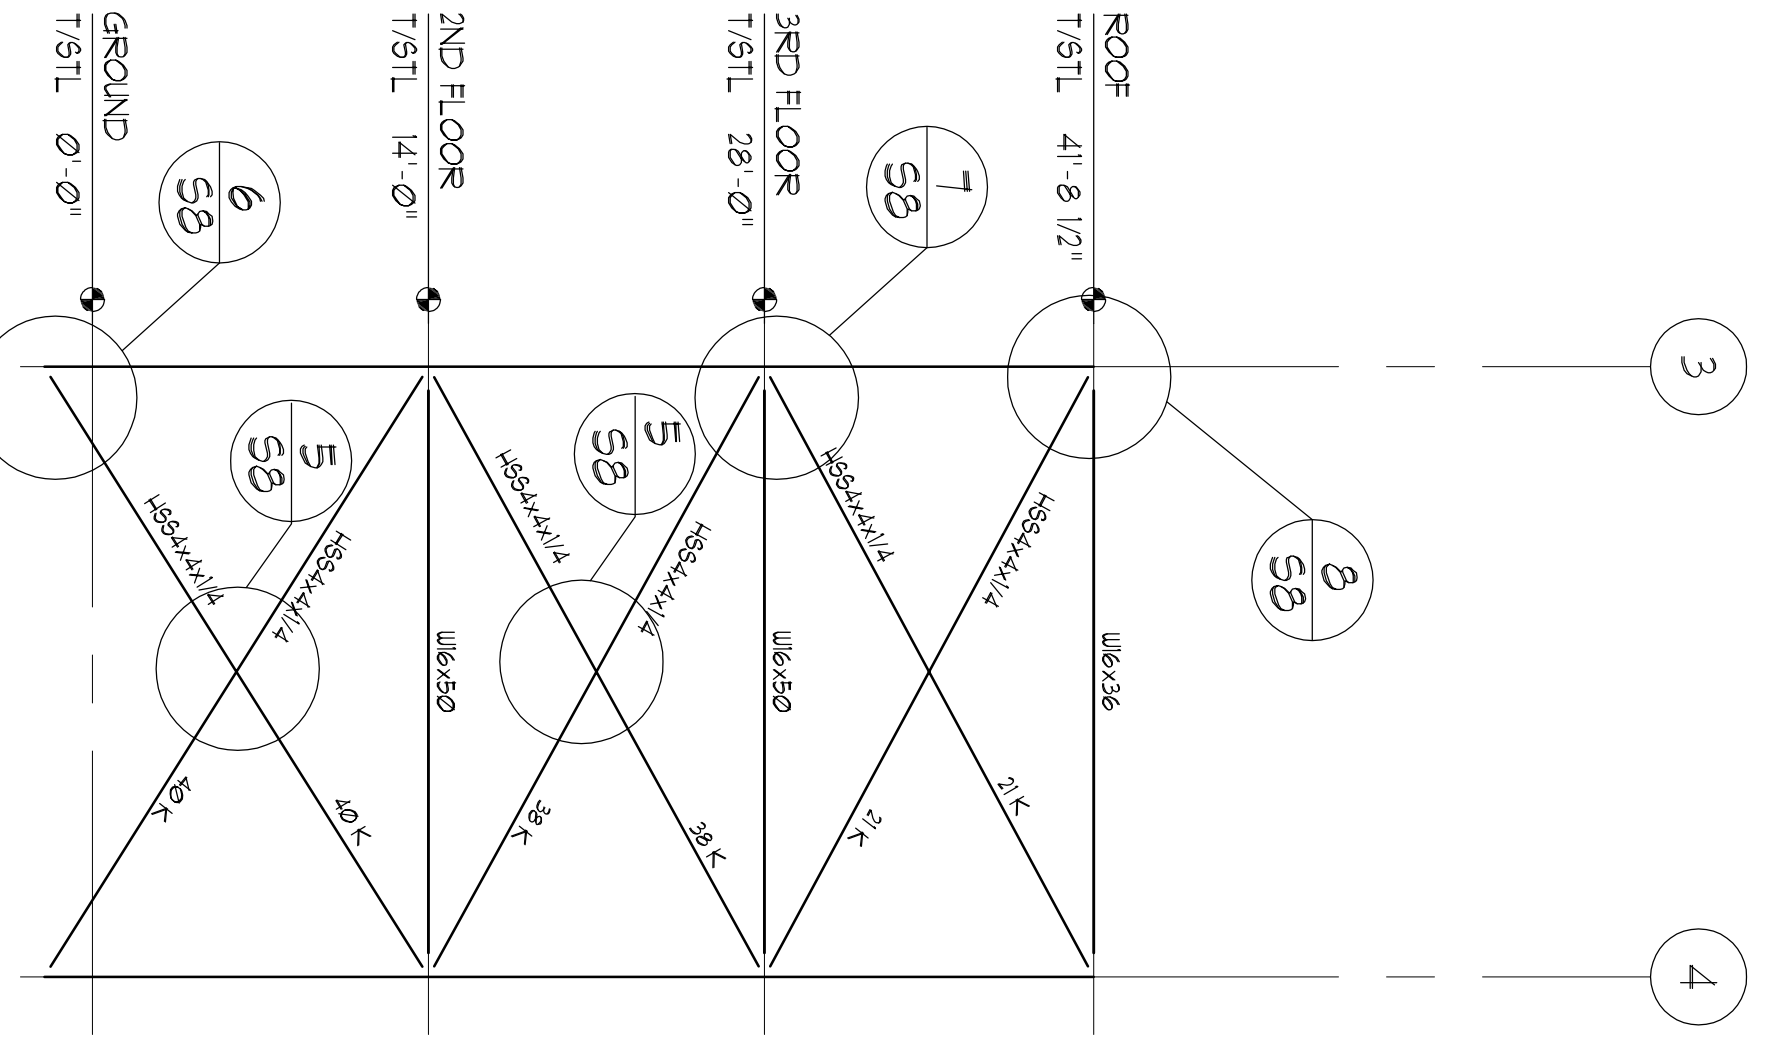


ELEVATION AT LINE F
SCALE 1/8"=1'-0"

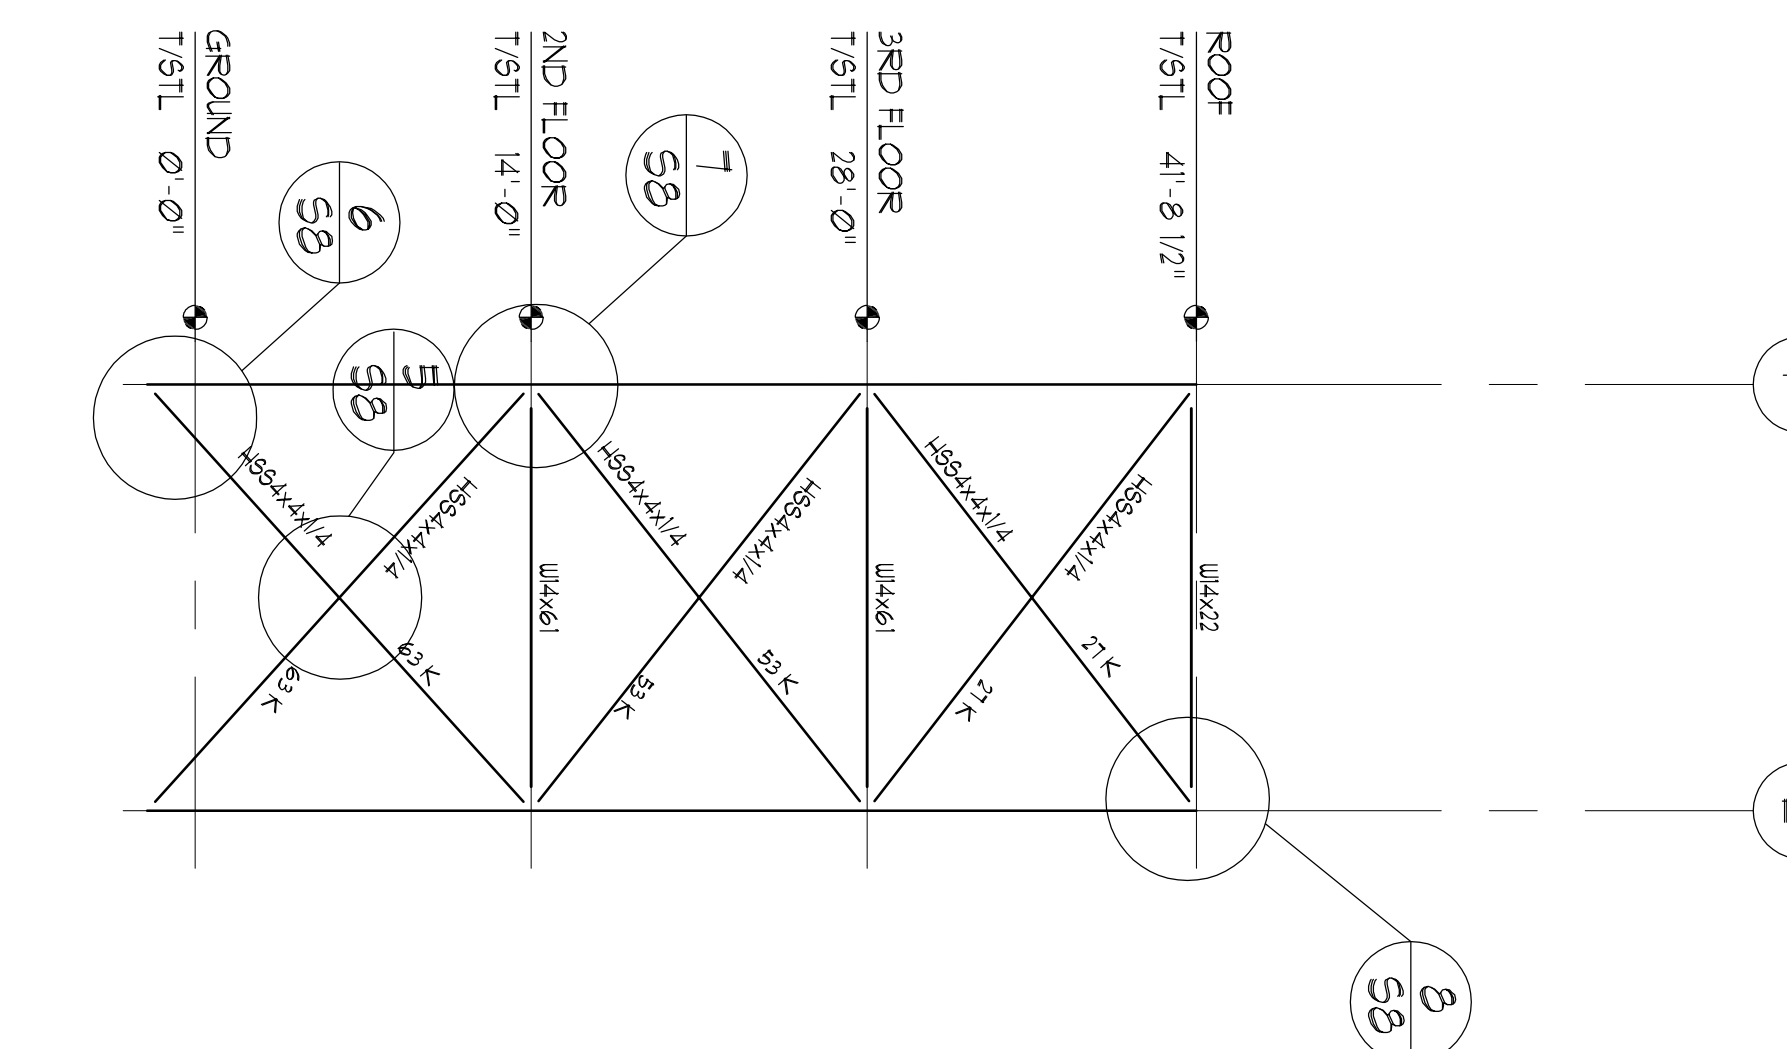


ELEVATION AT LINE G
SCALE 1/8"=1'-0"

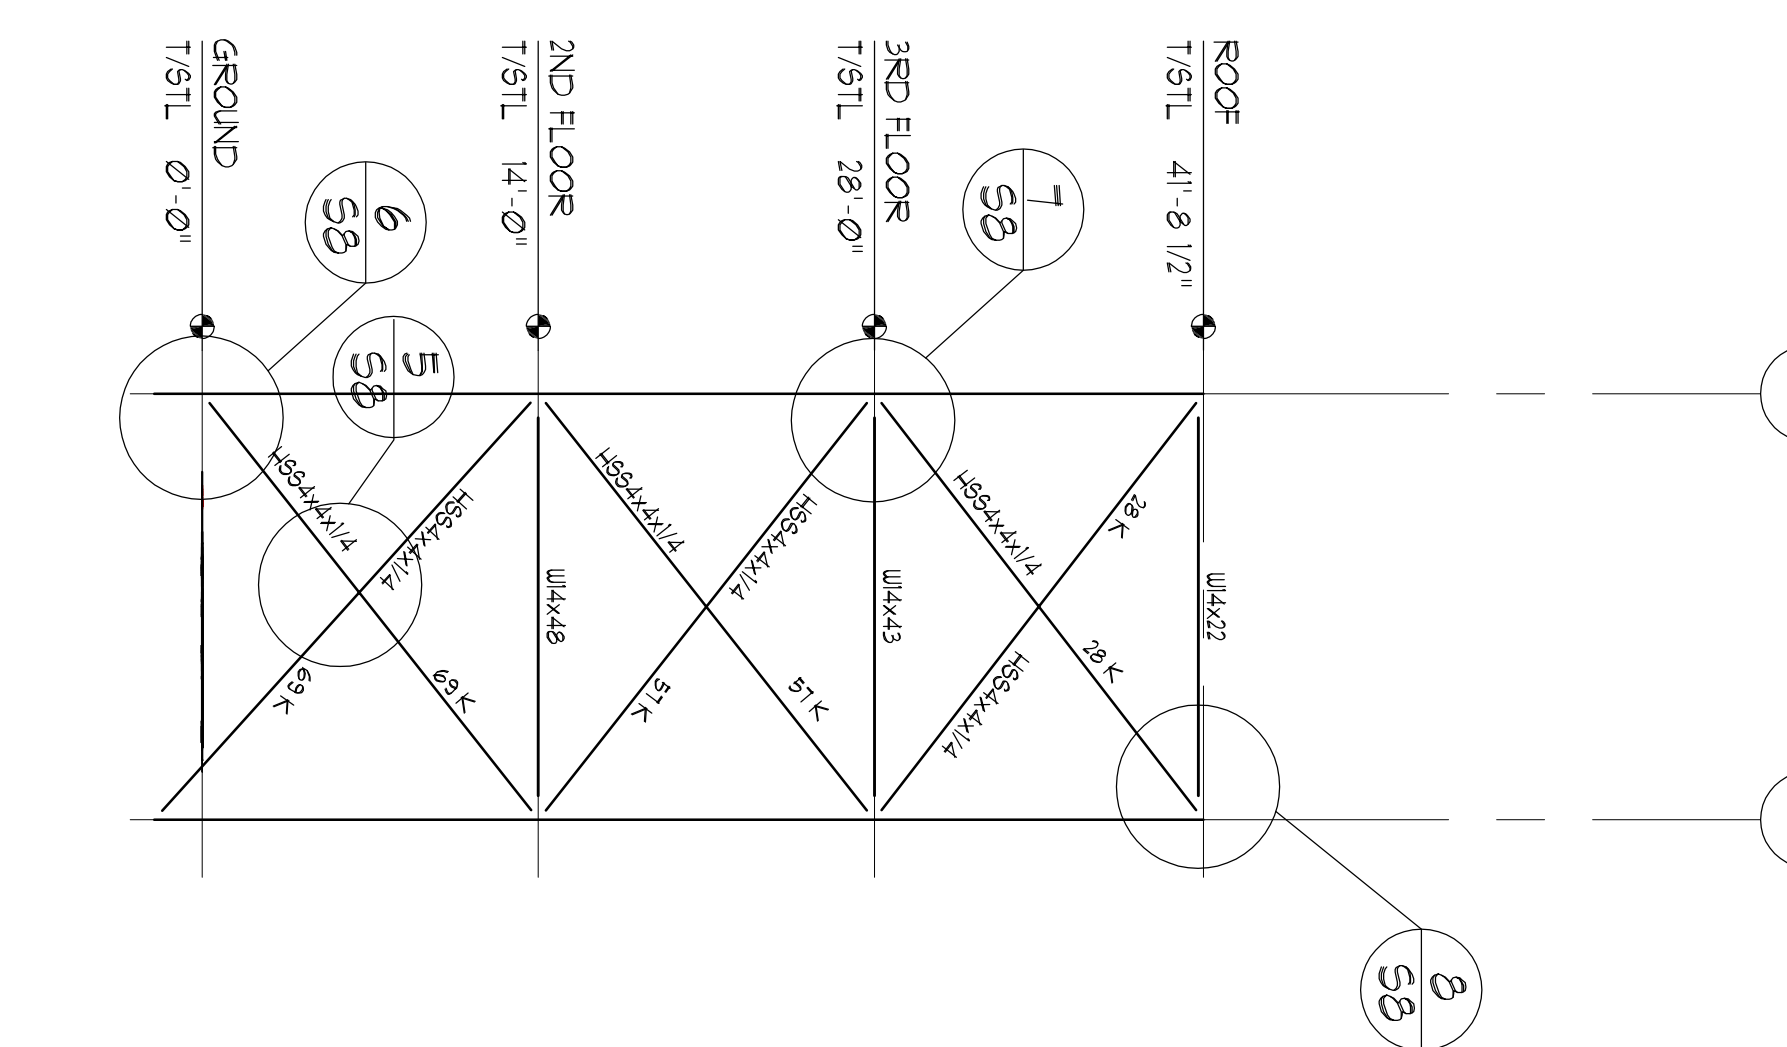


ELEVATION AT LINE 1
SCALE 1/8"=1'-0"

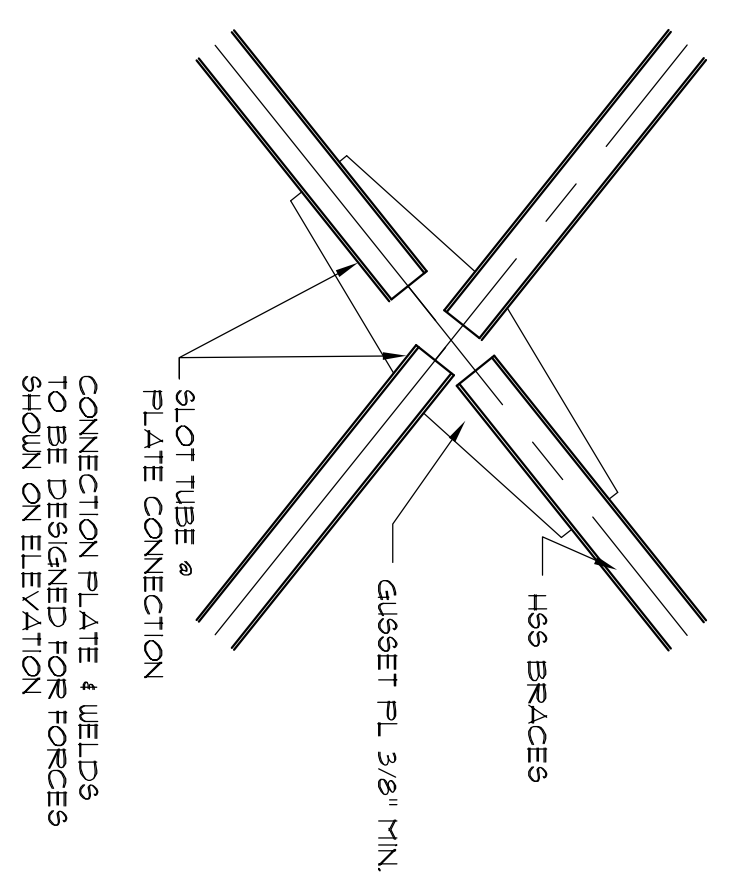


DETAIL
SCALE 3/4"=1'-0" 5

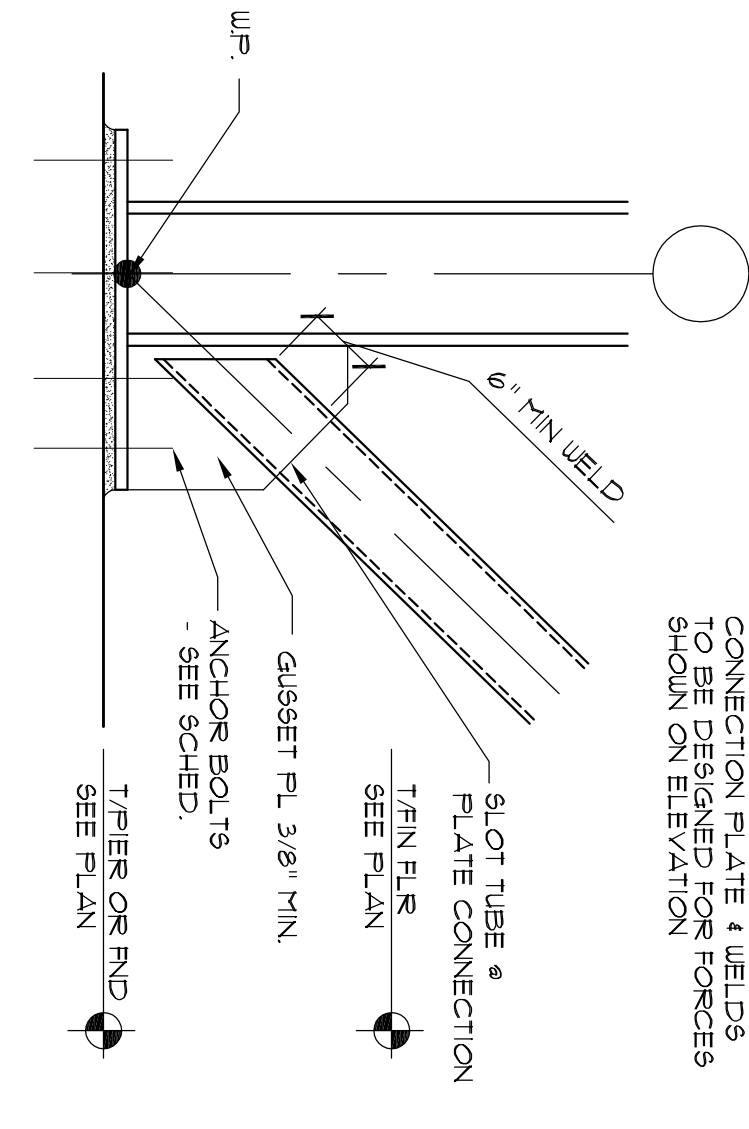

DETAIL
SCALE 3/4"=1'-0" 6

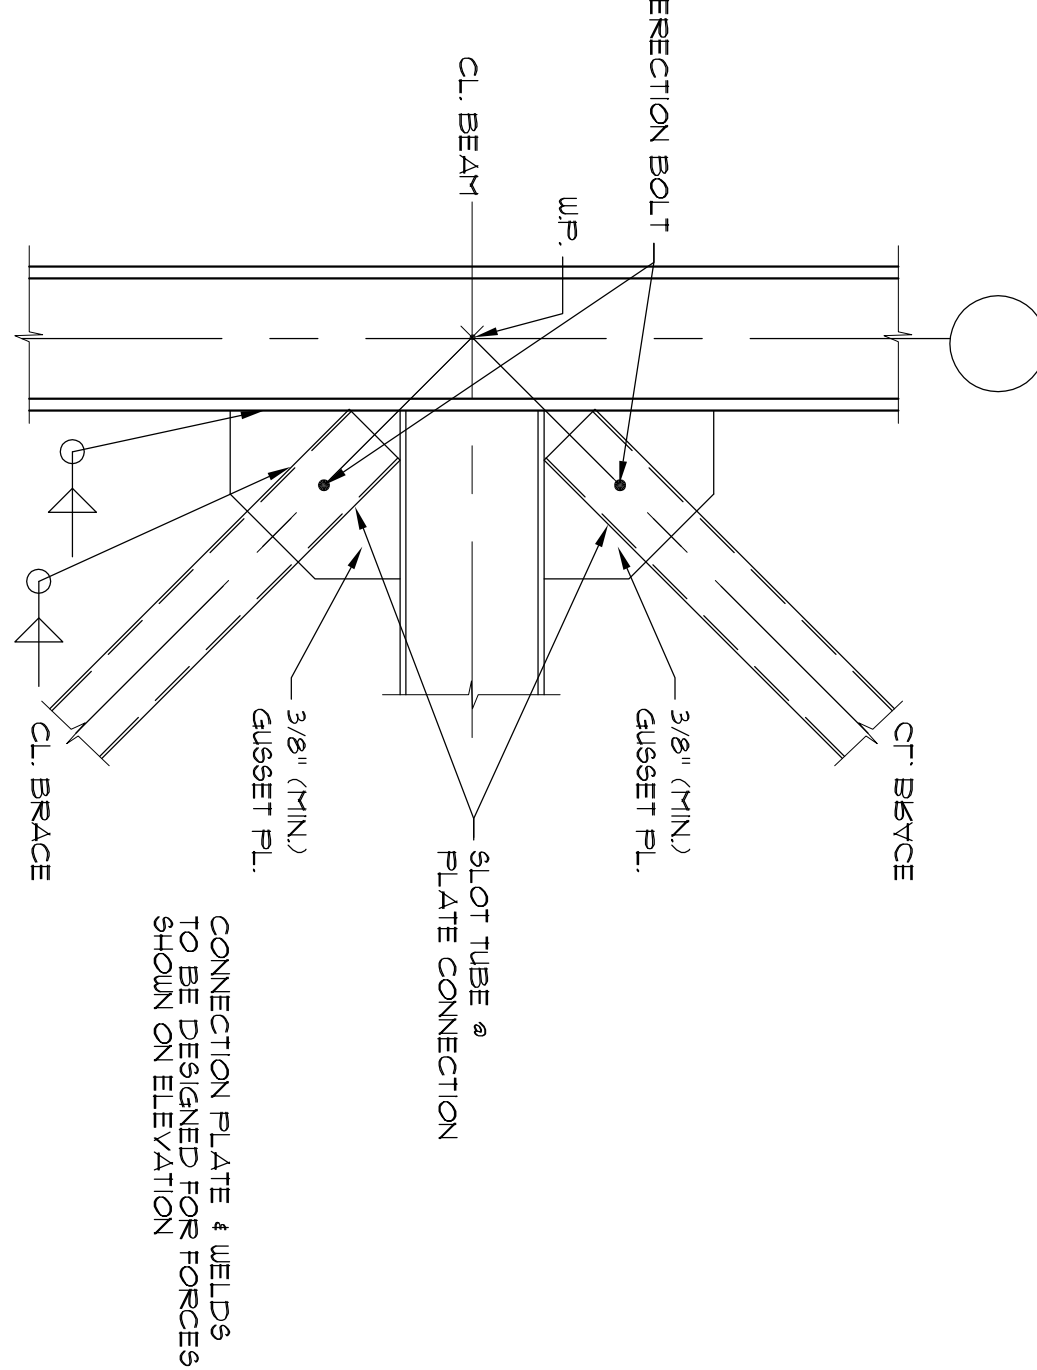

DETAIL
SCALE 3/4"=1'-0" 7

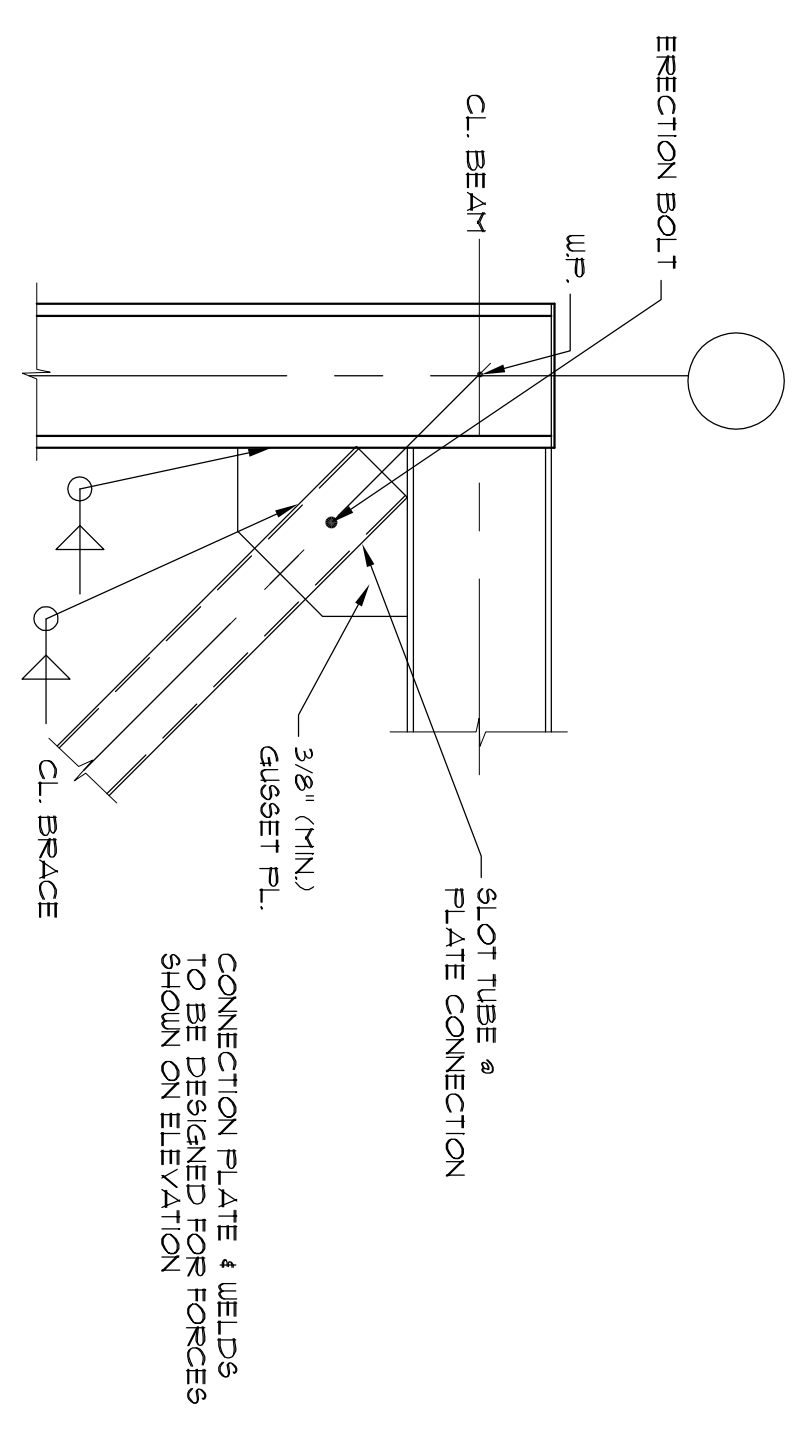

DETAIL
SCALE 3/4"=1'-0" 8

No.	DATE	REVISION DESCRIPTION	No.	DATE	REVISION DESCRIPTION
1	1/10/06	ISSUE FOR PERMIT			

DATE	04/05/06
JOB NUMBER	06-015

EXP. DATE 1/20/08
DATE 11/09/06

STRUCTURAL ENGINEERS

 630.444.4424 PHONE
 630.444.4425 FAX
 100 W. WASHINGTON ST., 11TH FLOOR
 CHICAGO, ILL. 60601
 PROFESSIONAL DESIGN FIRM
 LICENSE NUMBER 194-00320
 EXPIRATION 04/30/2007